


REV	DATE	DESCRIPTION
4	01-12-2022	PERMIT REVIEW



DESIGNED	THE STUDIO
DRAWN	THE STUDIO
CHECKED	CMA
APPROVED	CMA
DATE	01-13-2023
COMM#	1816

SHEET NAME
**OFFICE AREA
MODIFICATION -
FIRST FLOOR PLAN
- CENTER**

SHEET
SK-01

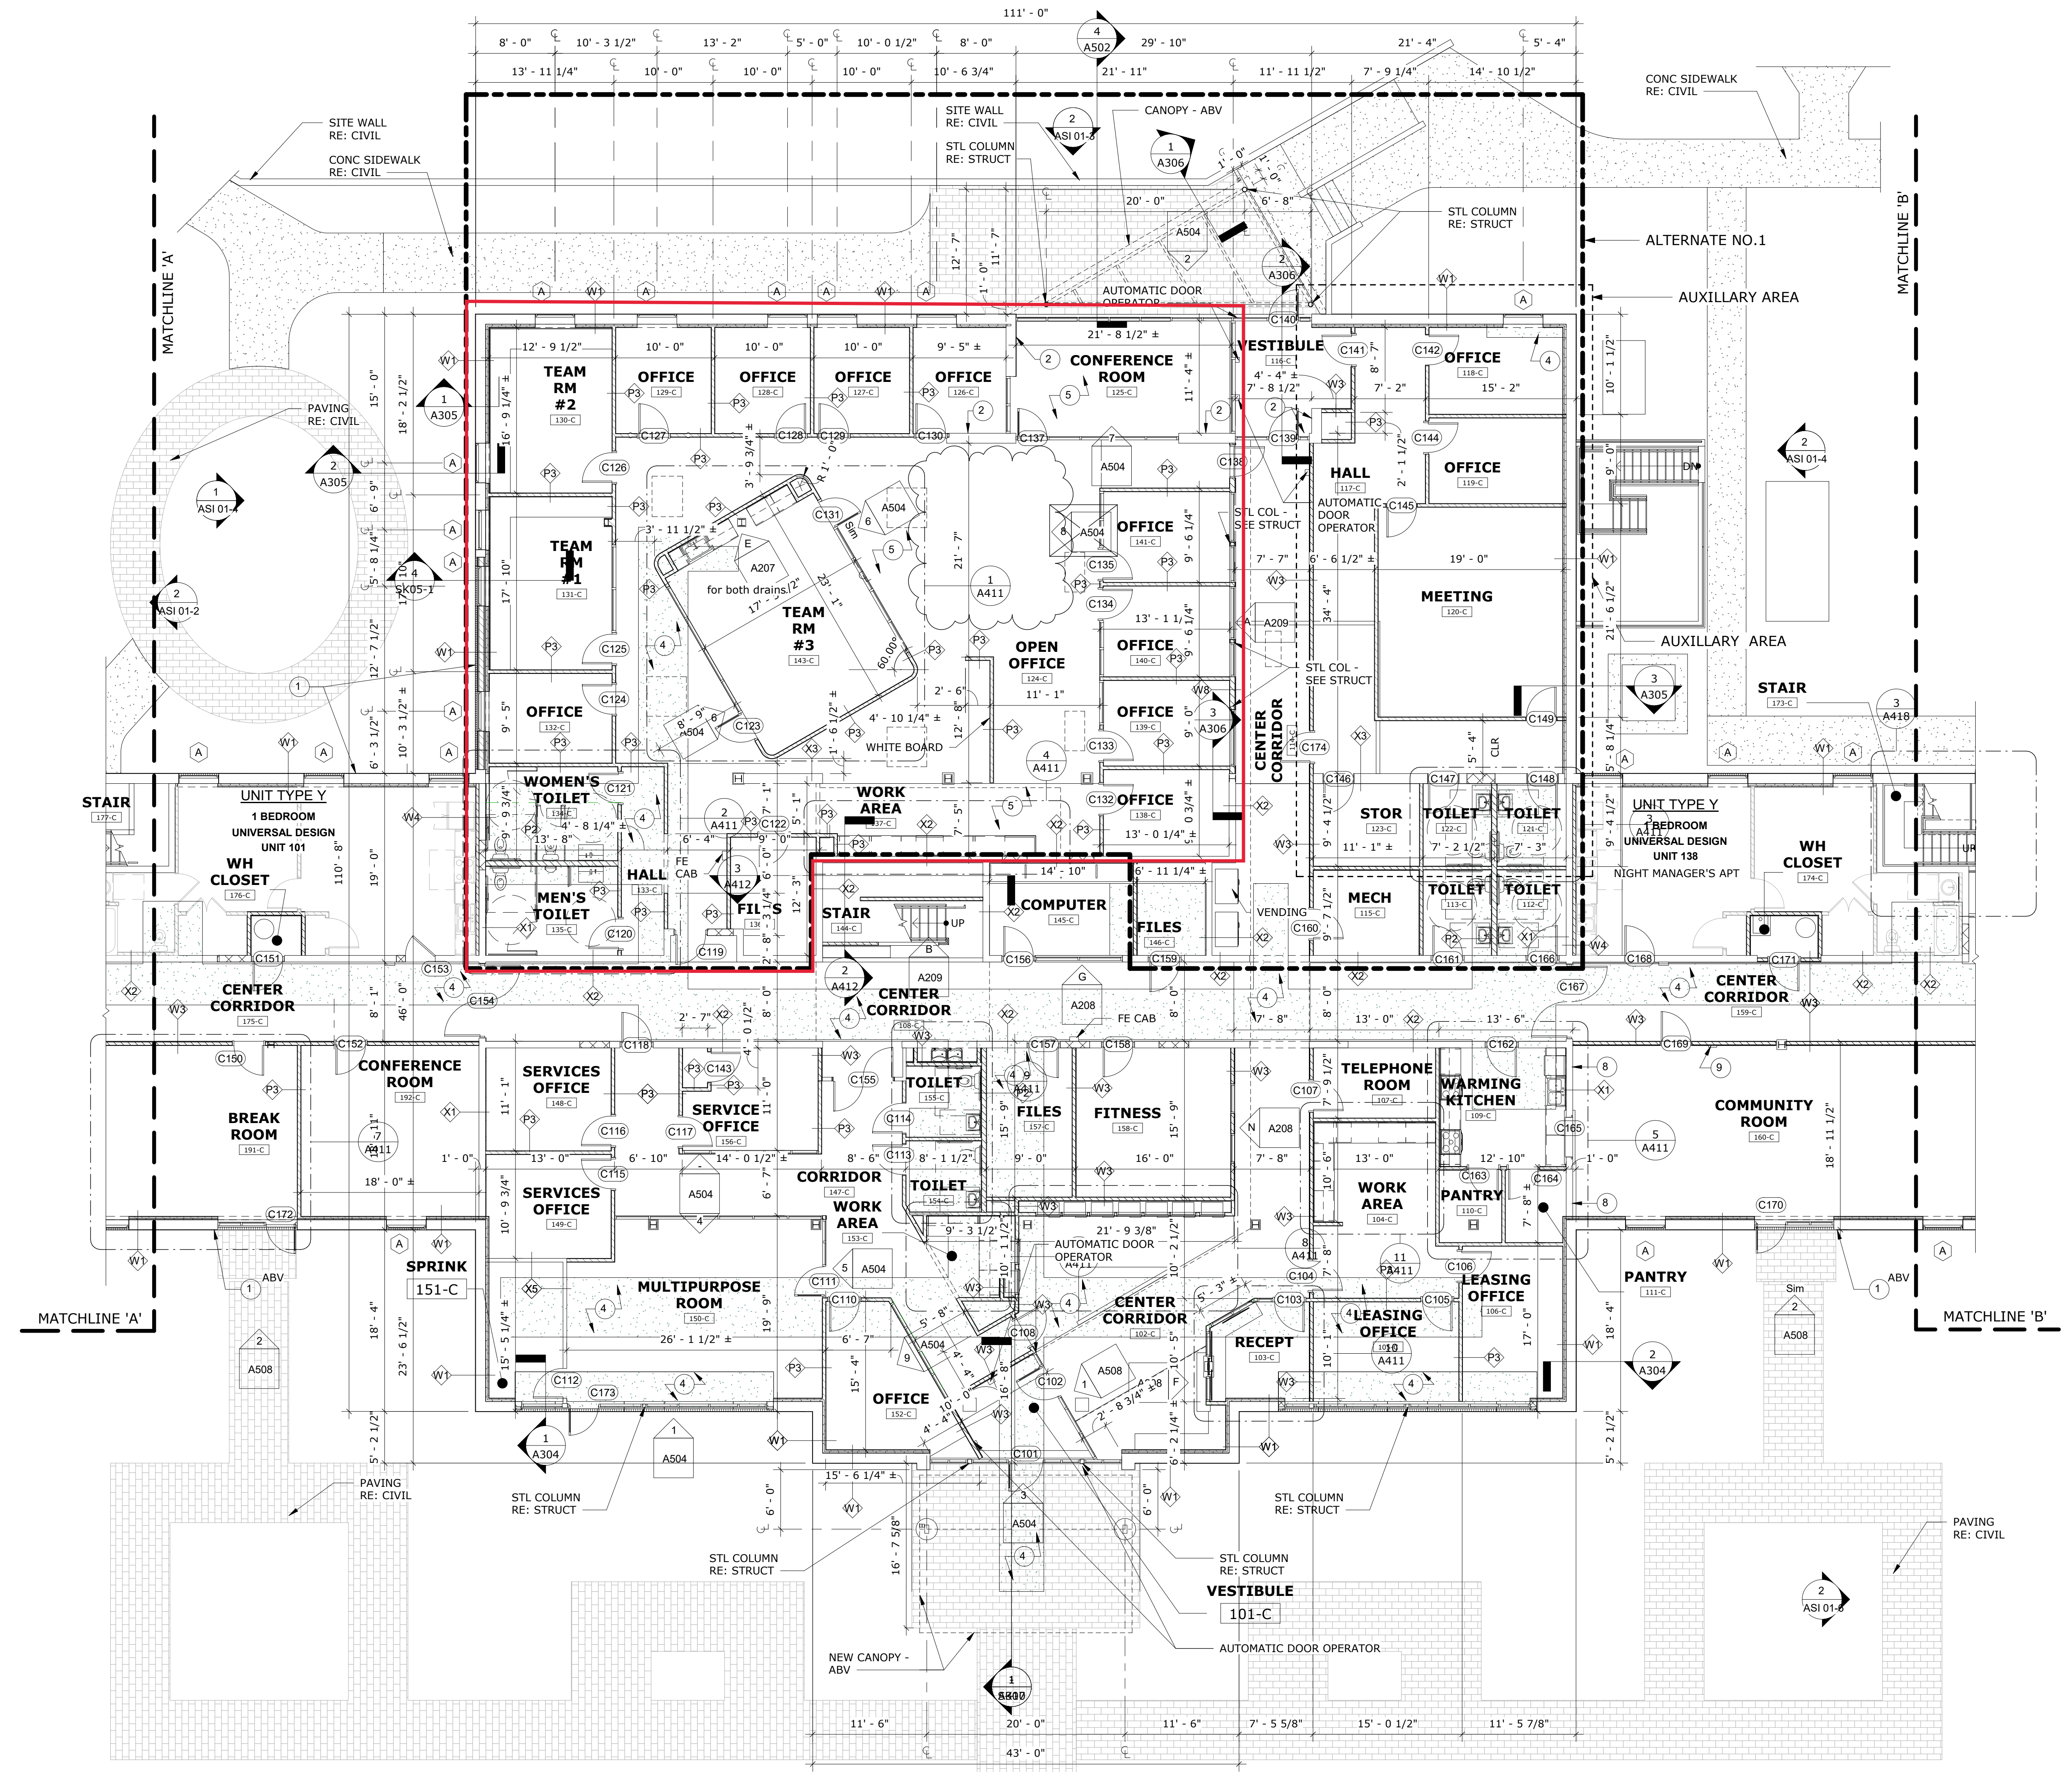

1 FIRST FLOOR - CENTER - SK 01
1/8" = 1'-0"